


ITRC 8 x 20 Storage Shed
 1'=3/8"
 Drawn By: M. Spiess
 Date: 06/17/2016

Floor

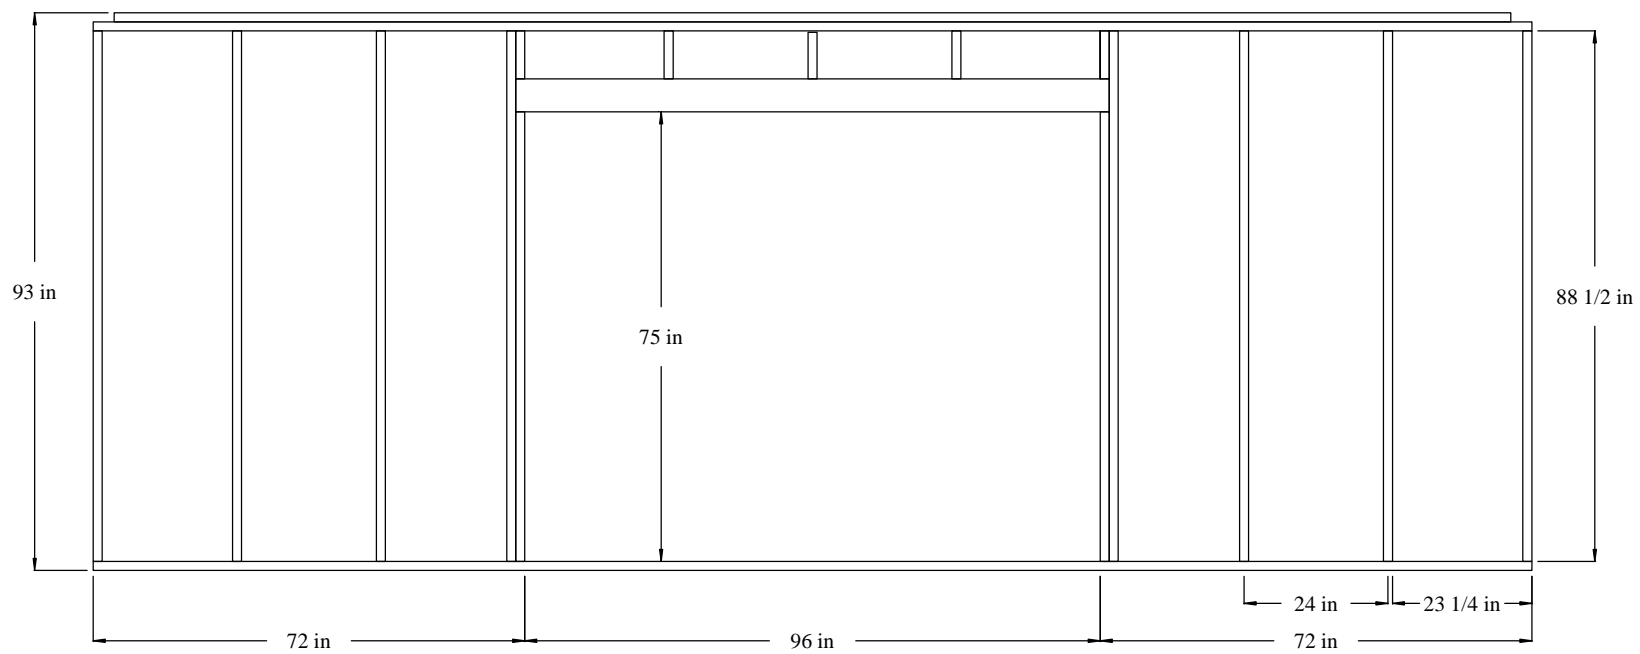


Front Wall

ITRC 8 x 20 Storage Shed

1' = 3/8"

Drawn By: M. Spiess

Date: 06/17/2016

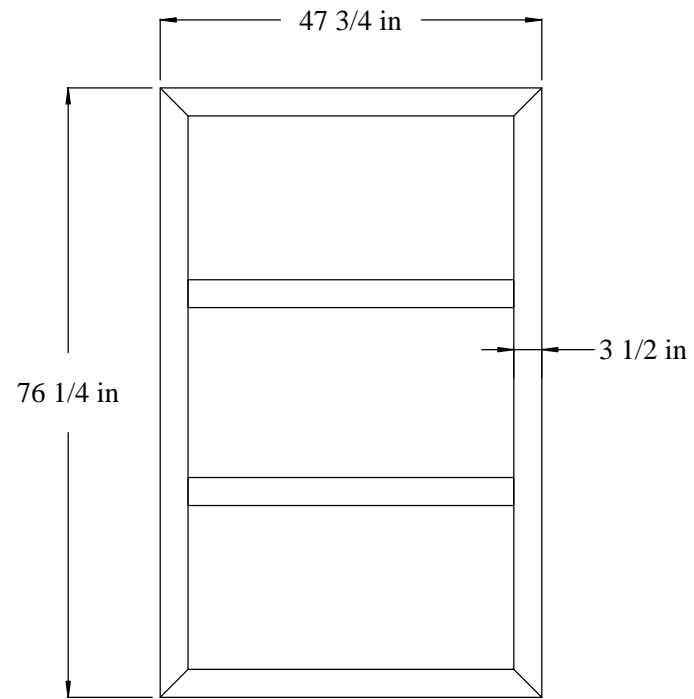


Door (2)

ITRC 8 x 20 Storage Shed

1'=1/2"

Drawn By: M. Spiess

Date: 06/17/2016

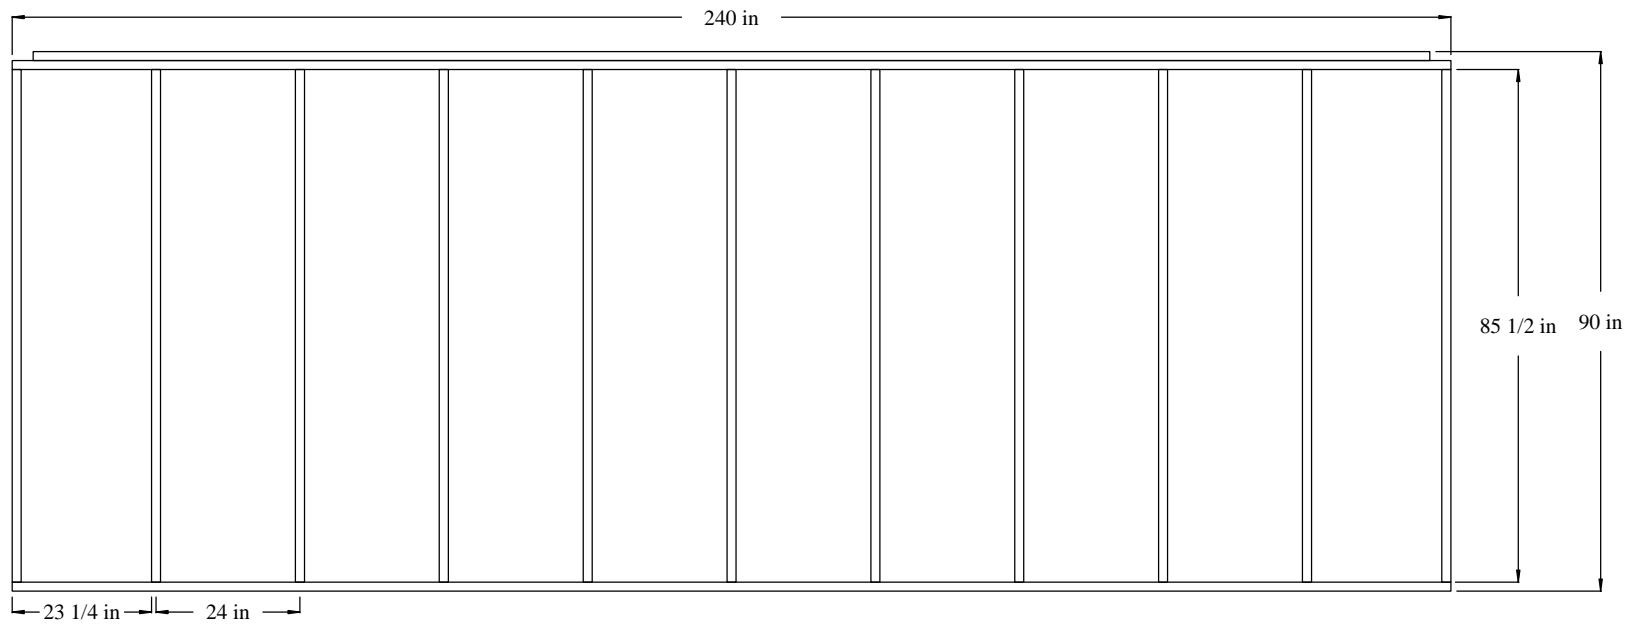


Back Wall

ITRC 8 x 20 Storage Shed

1'=3/8"

Drawn By: M. Spiess

Date: 06/17/2016

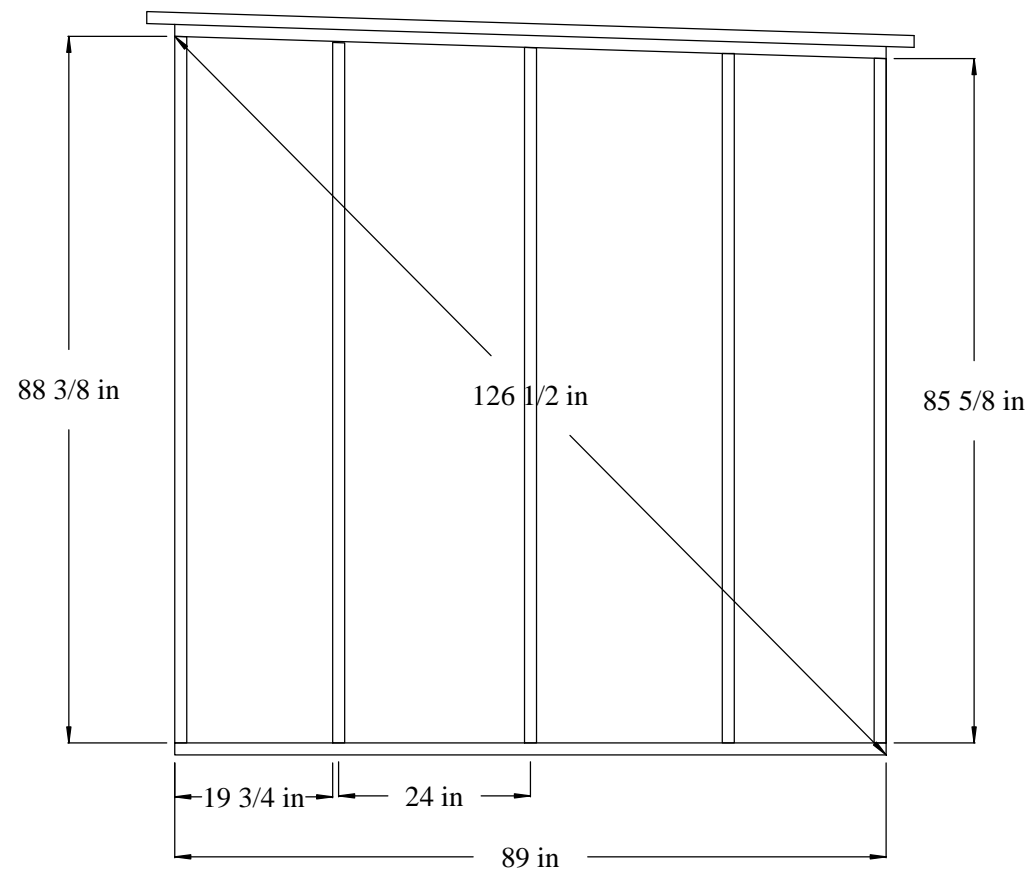


Side Wall (2)

ITRC 8 x 20 Storage Shed

1'=1/2"

Drawn By: M. Spiess

Date: 06/17/2016

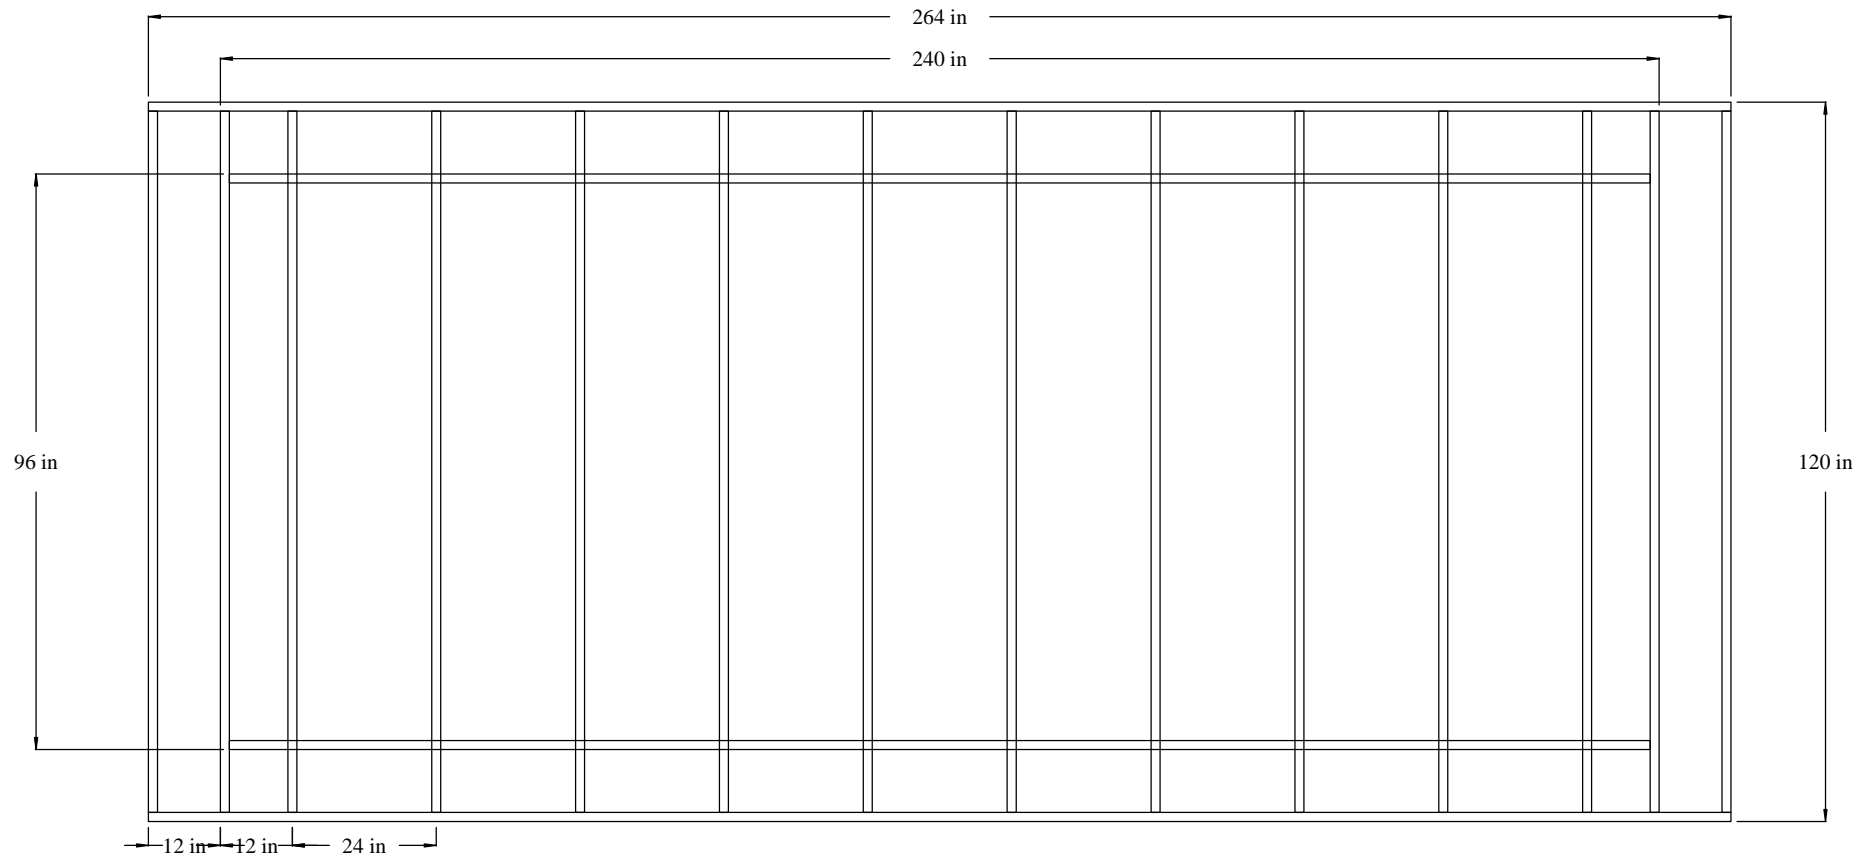

ITRC 8 x 20 Storage Shed
1'=3/8"
Drawn By: M. Spiess
Date: 06/17/2016